


01 SHEETPILE WEIR
NOT TO SCALE



02 CLEMSON LEVELER AGRI-DRAIN OUTLET
NOT TO SCALE

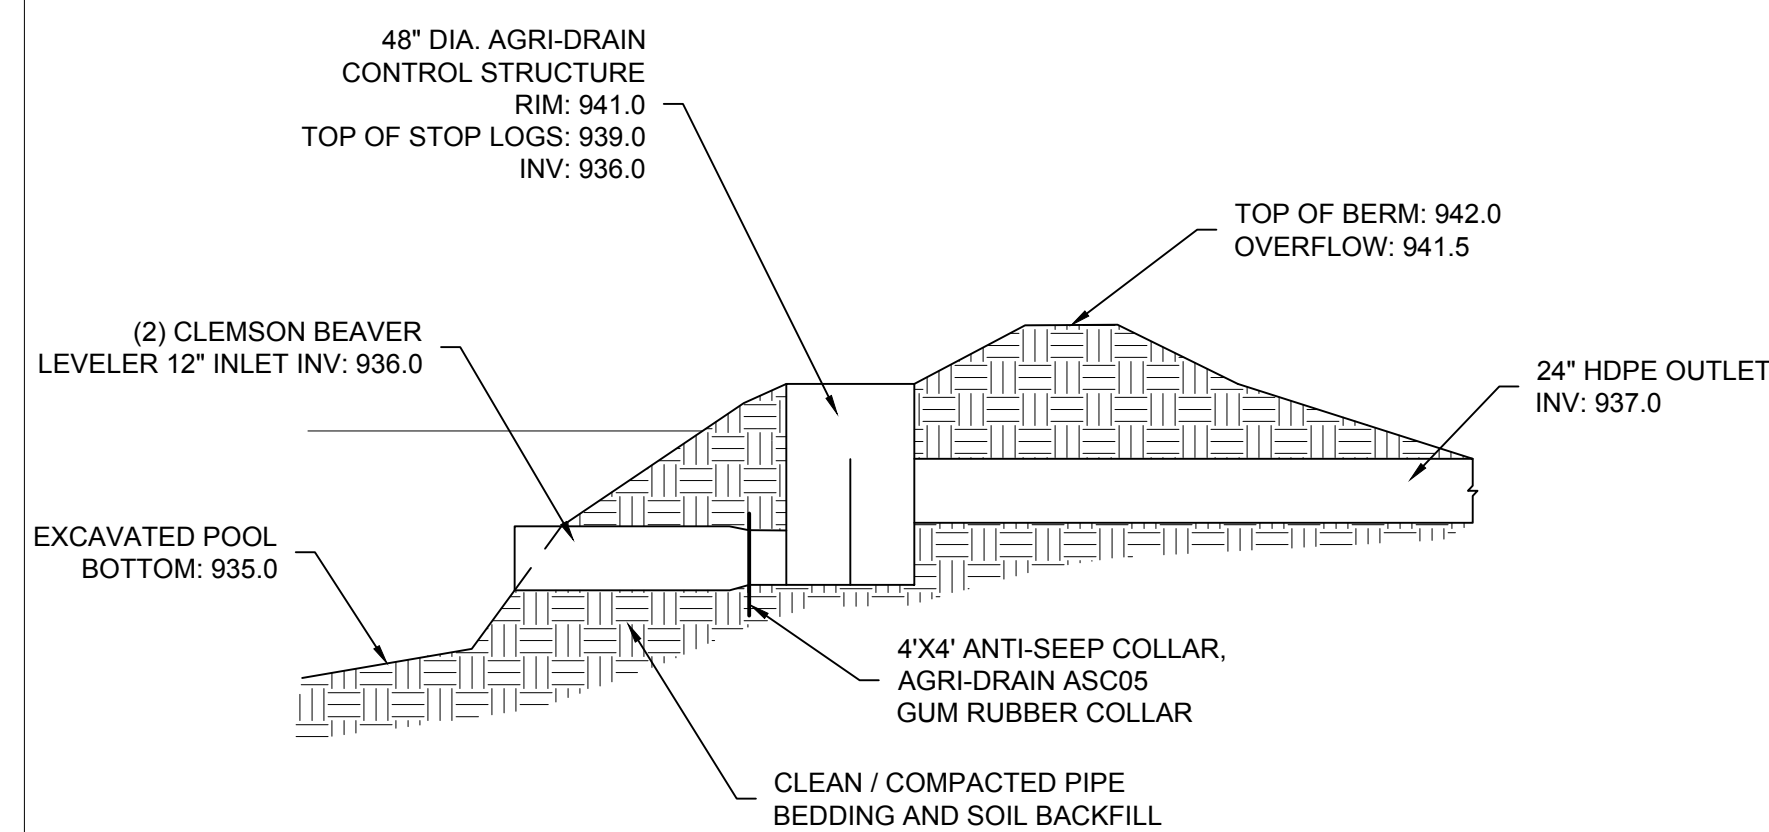

Plot Date: 11/13/2018
 User: E:\Users\KDC\Documents\Projects\Sutton Lake\Drawings.dwg
 Xref: E:\Users\KDC\Documents\Projects\Sutton Lake\Drawings.dwg

6			
5			
4			
3	11/13/2018	KDC	30% CONCEPT - PUBLIC INPUT MEETINGS
2	11/08/2018	KDC	30% CONCEPT - FOR AGENCY INITIAL REVIEW
1	09/11/2018	KDC	30% CONCEPT DESIGN - NOT FOR CONSTRUCTION
NO	DATE	BY	REVISION

SUBMISSION DATE:
11/13/2018
 DESIGN BY: KDC DRAWN BY: KDC
 EOR PROJECT NO.: 0758-0114

Emmons & Olivier Resources, Inc.
 7030 6th Street North
 Oakdale, MN 55128
 Tele: 651.770.8448
 www.eorinc.com

PRIOR LAKE SPRING LAKE
 WATERSHED DISTRICT

SUTTON LAKE
 PLSLWD, PRIOR LAKE, SCOTT COUNTY,
 MINNESOTA
 STATE PROJECT NO. --- CITY PROJECT NO. ---

PROPOSED GRADING AND DRAINAGE
 SHEET 01 OF 01 SHEETS